


IMPORTANT NOTES:
Any discrepancies must be reported to the architect before proceeding.
Figured dimensions only are to be worked from.
This drawing remains the copyright of the architect.
This drawing is supplied in order to gain Planning Permission and Building Regulations Approval only and is not to be used as a working drawing unless the Builder or Owner verifies the accuracy of the drawings by checking all dimensions, details, angles and notes on site before work commences or ordering any materials. The Owner is to check his own deeds to verify that no restrictions or covenants exist to prevent building.
DO NOT SCALE OFF THIS DRAWING

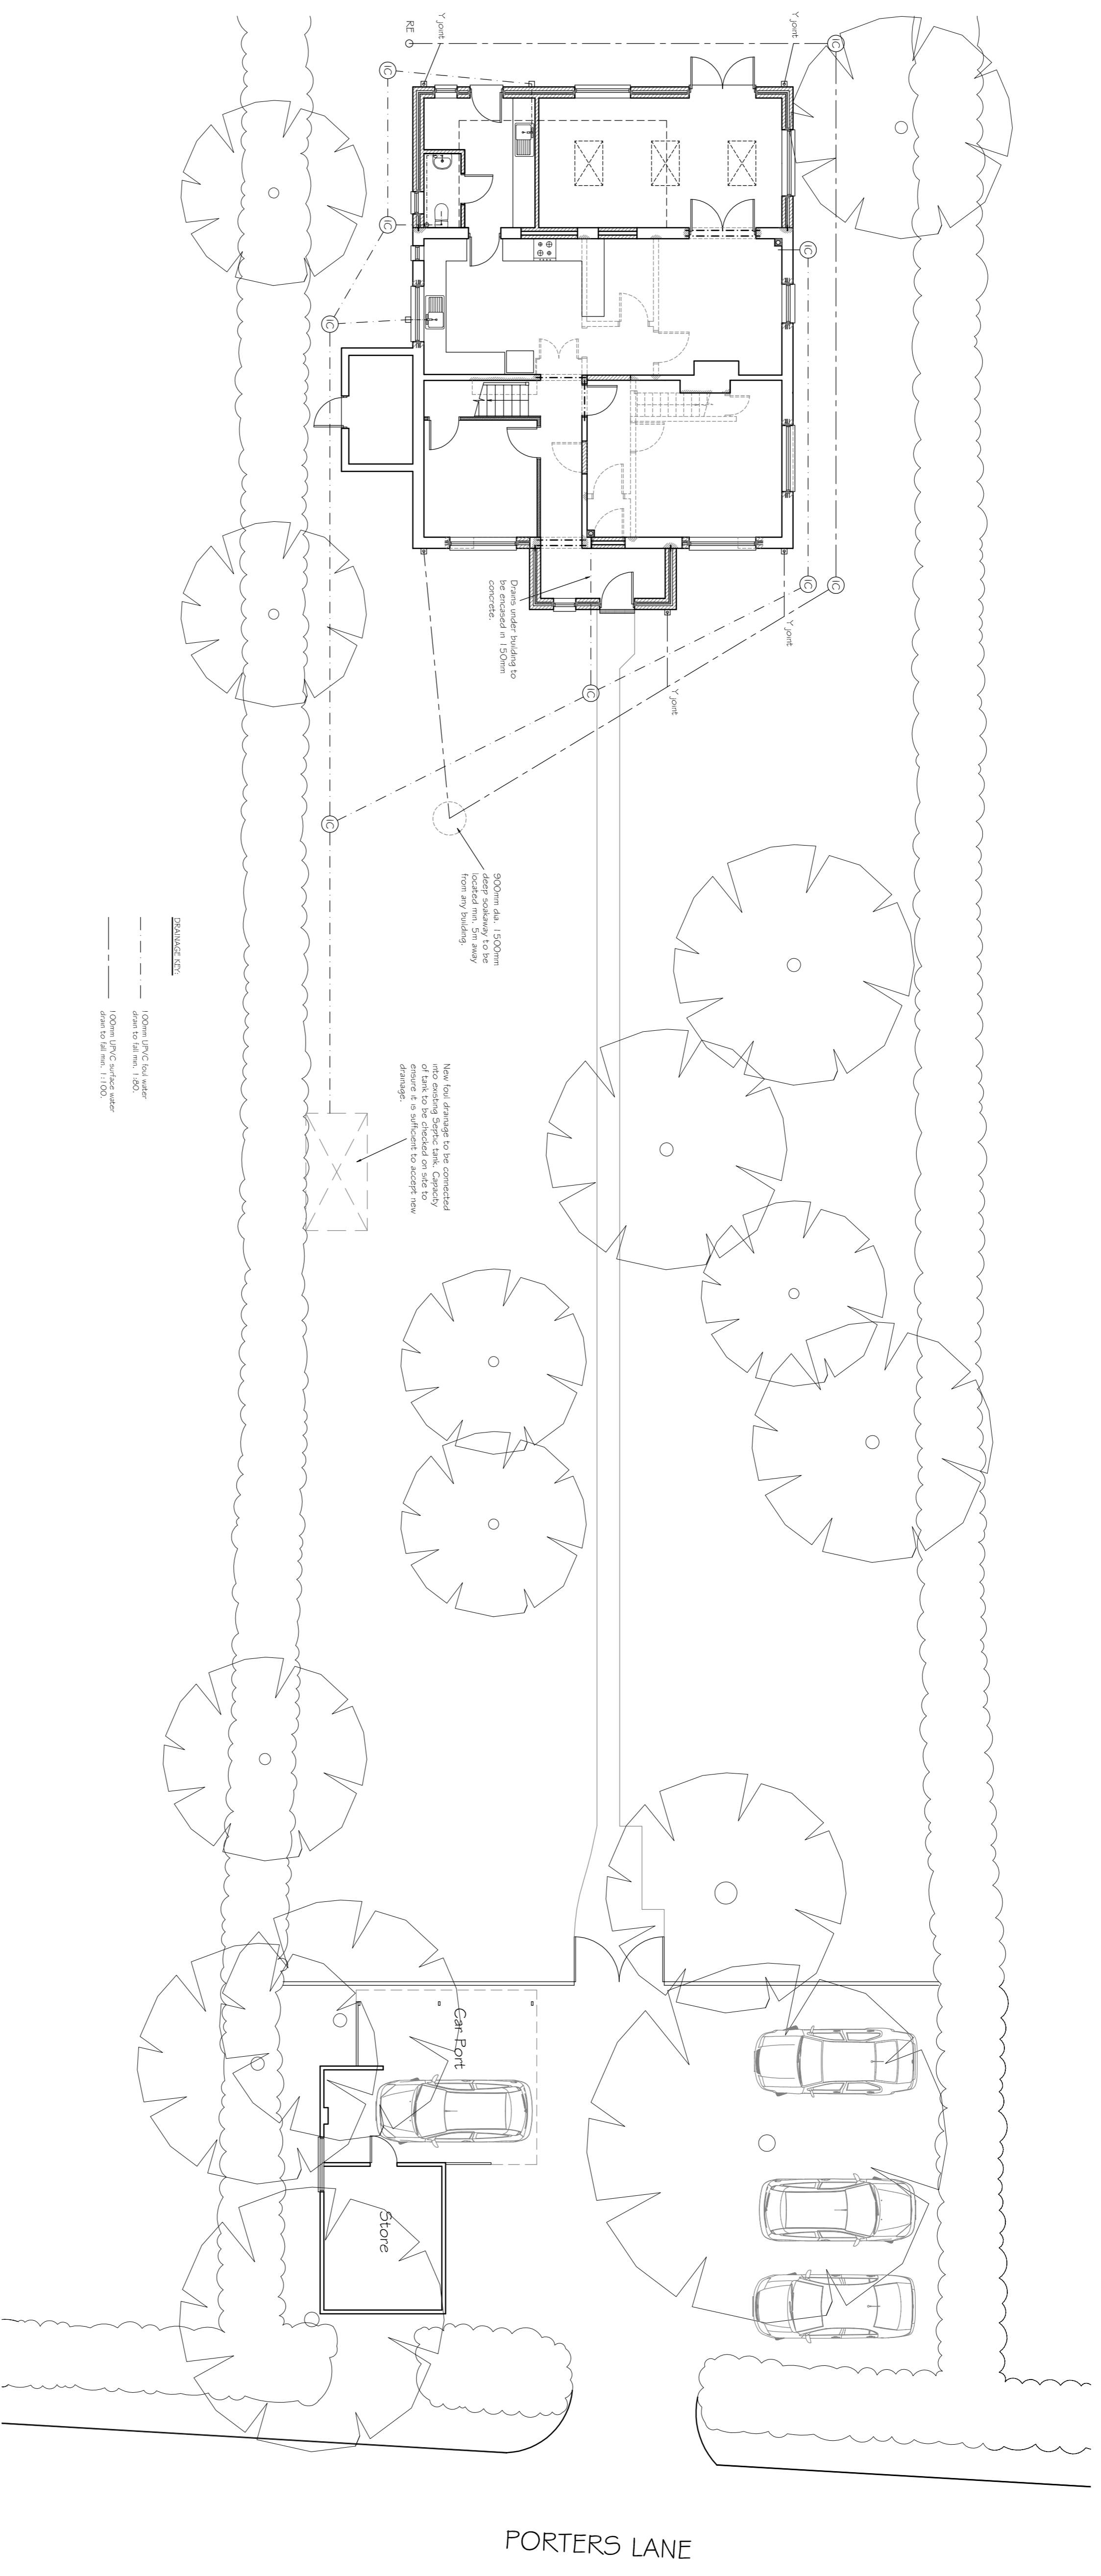

SITE PLAN 1:100

Rev A, 17.10.11 - Floor plan amended in line with ground floor plan changes.

project
PROPOSED EXTENSION AT
IVYLEA, PORTERS LANE
LYMPSTONE
DEVON

drawing
BUILDING REGULATIONS

scale	1:100 @ A1	drawn	
date	OCT 2011	checked	
drawing no.	6510-07	rev	A

ara
ara architect
39 Rolle Street, Exmouth, Devon, EX8 2SN
tel: (01395) 271619 fax: (01395) 270386
e-mail: info@ara-architects.com